


NOTE: THIS INSTALLATION APPLIES TO ALL SINGLE AND MULTI-FAMILY DWELLING STRUCTURES AND ACCESSORY BUILDINGS, INCLUDING GARAGES.

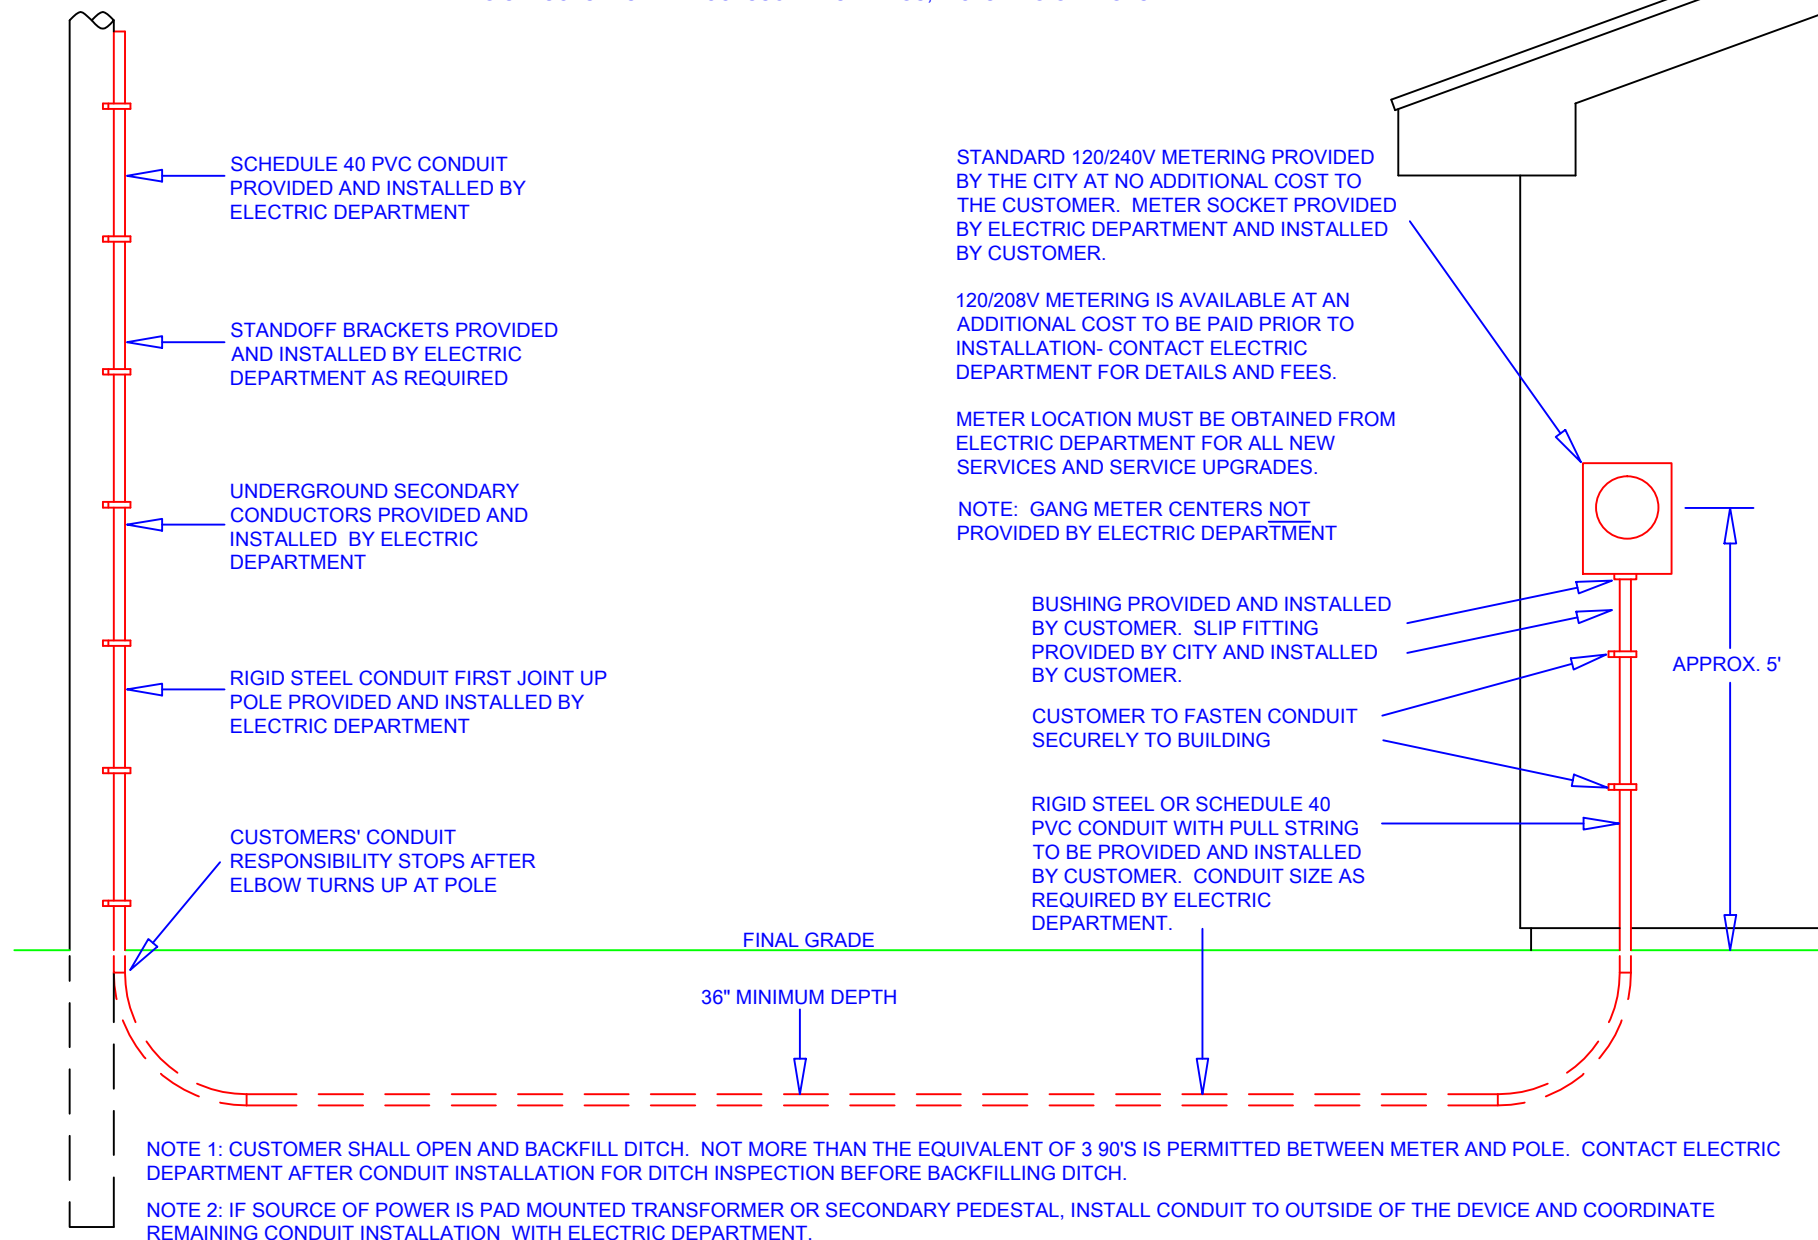

TYPICAL RESIDENTIAL UNDERGROUND SERVICE, SINGLE OR GANG METER SOCKET, SINGLE PHASE, MAXIMUM 600 AMP SINGLE SOCKET, ALL GANG SOCKETS

IMPORTANT NUMBERS:

ELECTRIC DEPARTMENT (540) 375-3030  
BUILDING INSPECTIONS (540) 375-3036  
UTILITY COLLECTIONS (540) 375-3021



**City of Salem, VA**  
**Electric Department**  
**Service Standards**

DRAWING 3 OF 8 REVISED 05/18